


MALLORY, SHACKLETON & EXHIBITION LOBBY

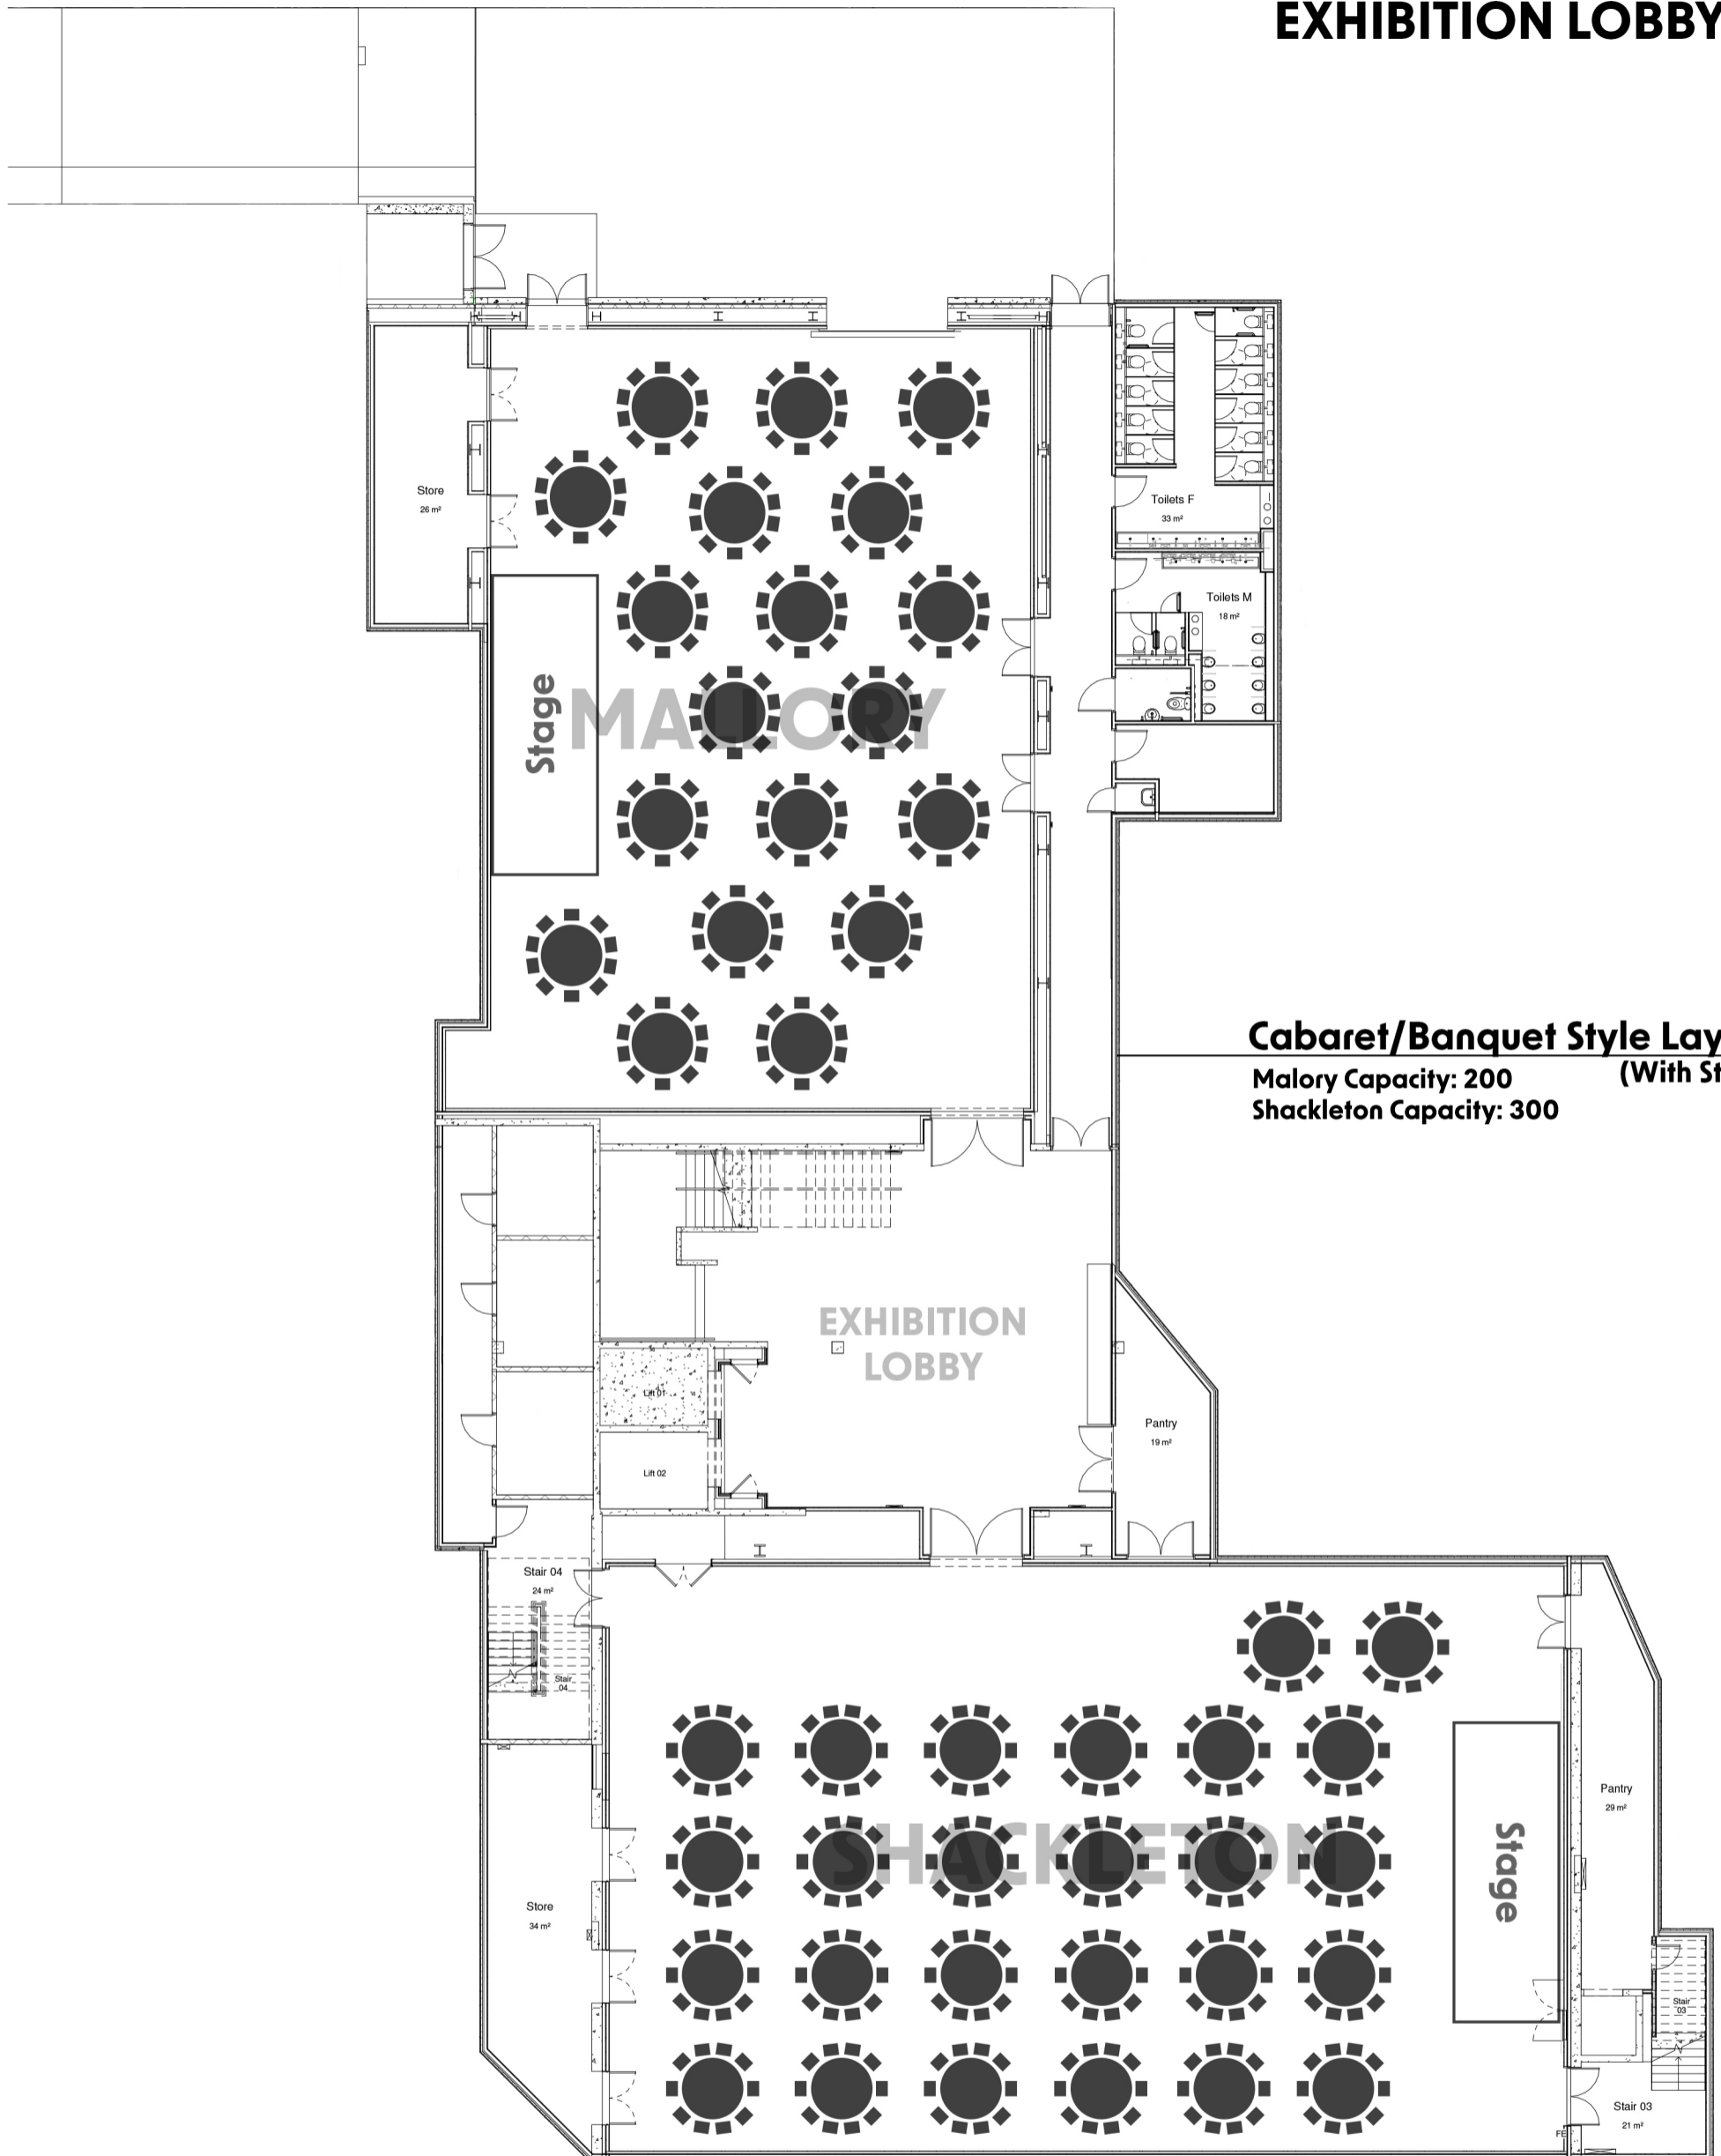

Cabaret/Banquet Style Layout
Malory Capacity: 200 (With Stage)
Shackleton Capacity: 300

Devonshire Quarter
Welcome Building

Devonshire Quarter
Welcome Building

CONFERENCE
EASTBOURNE